



Capital South Properties

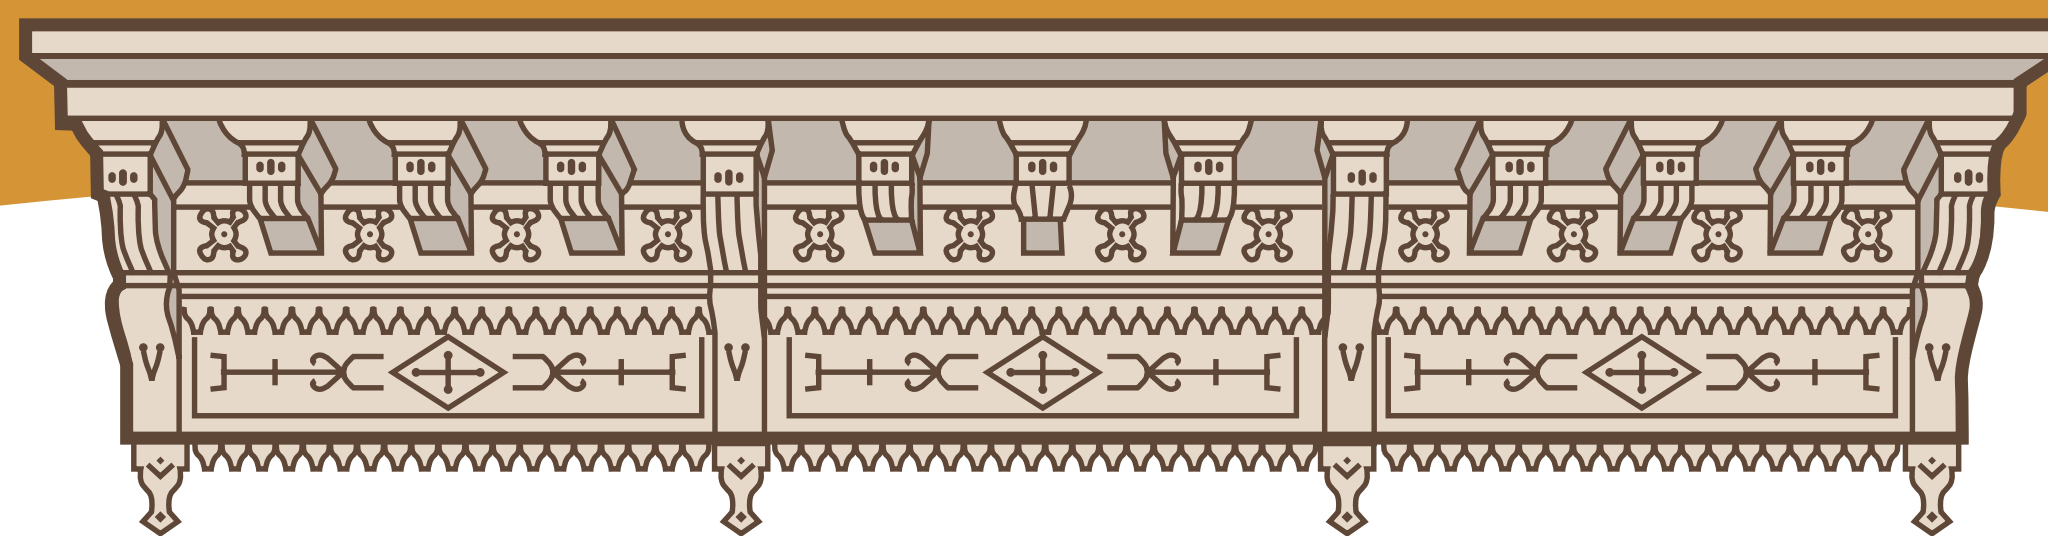


Floor Plans


NEW CONSTRUCTION

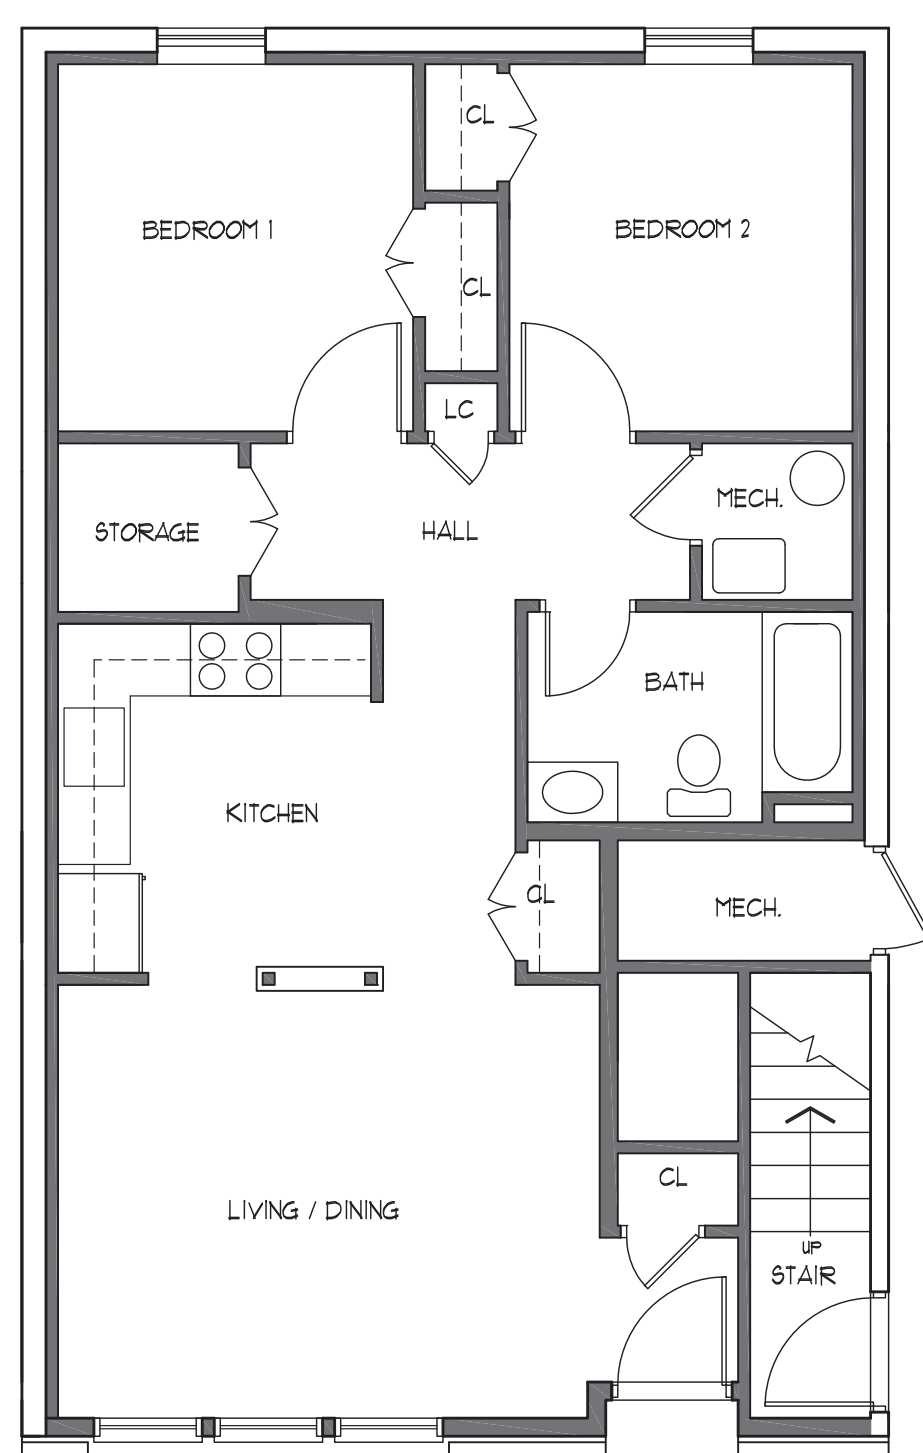

FIRST FLOOR PLAN
SCALE: 1/4"=1'-0"

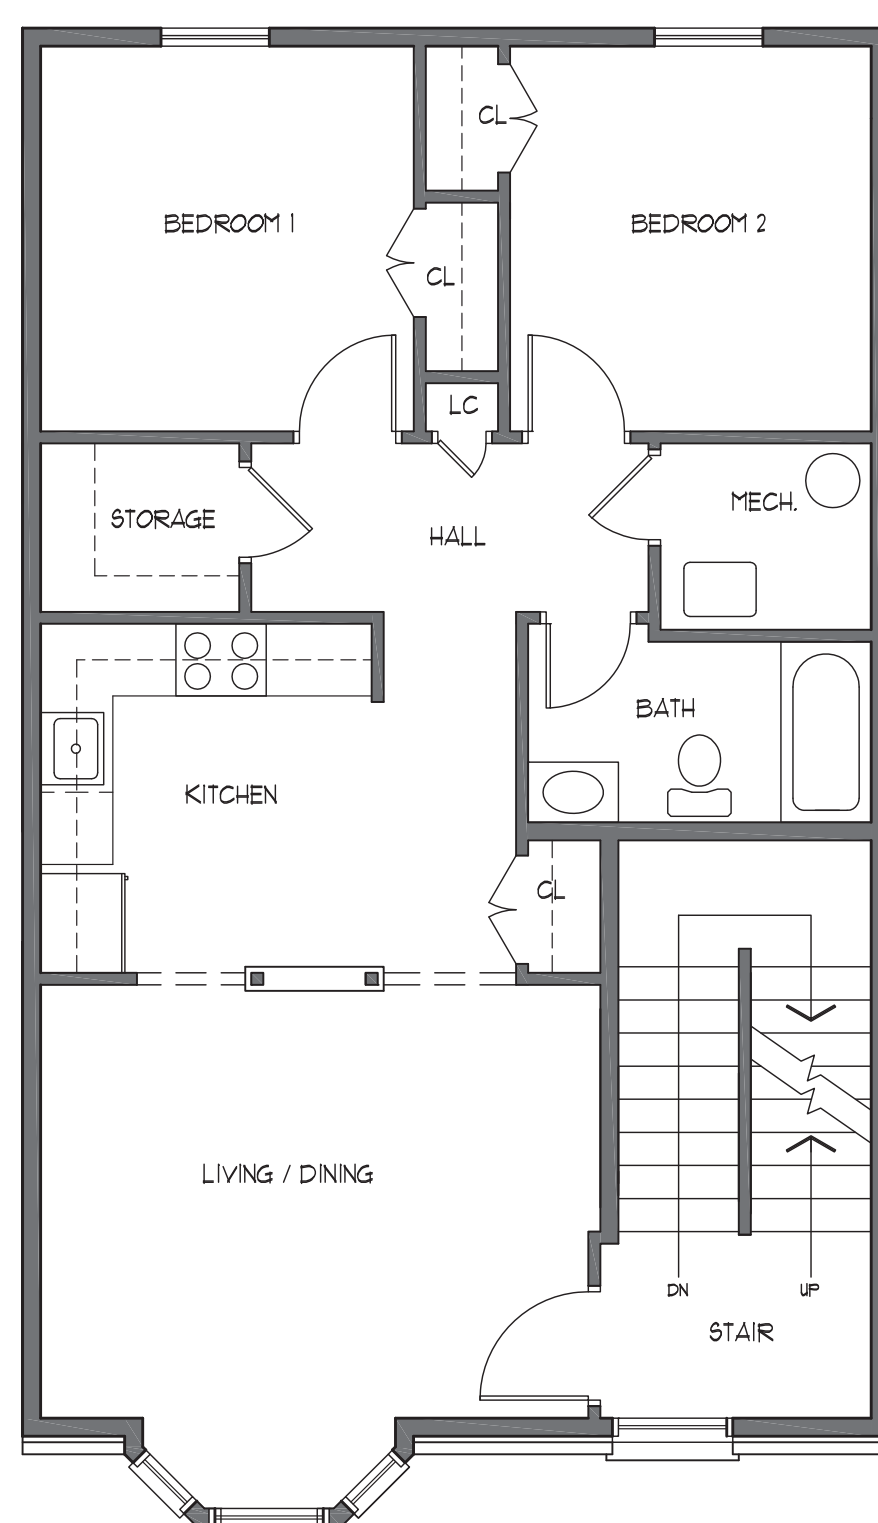


SECOND FLOOR PLAN
SCALE: 1/4"=1'-0"

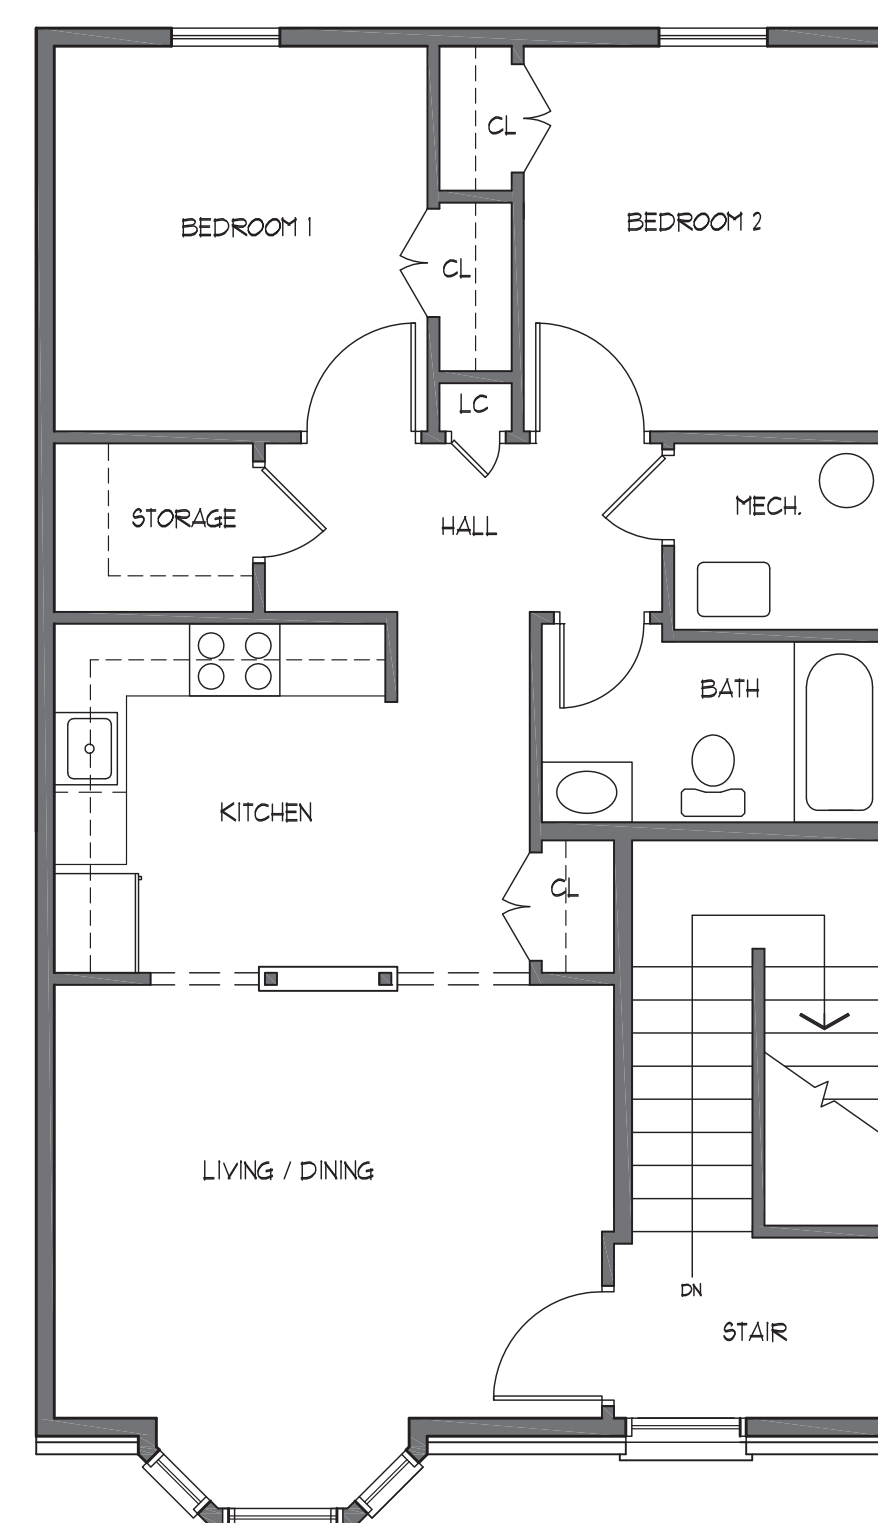


THIRD FLOOR PLAN
SCALE: 1/4"=1'-0"


REHAB CONSTRUCTION

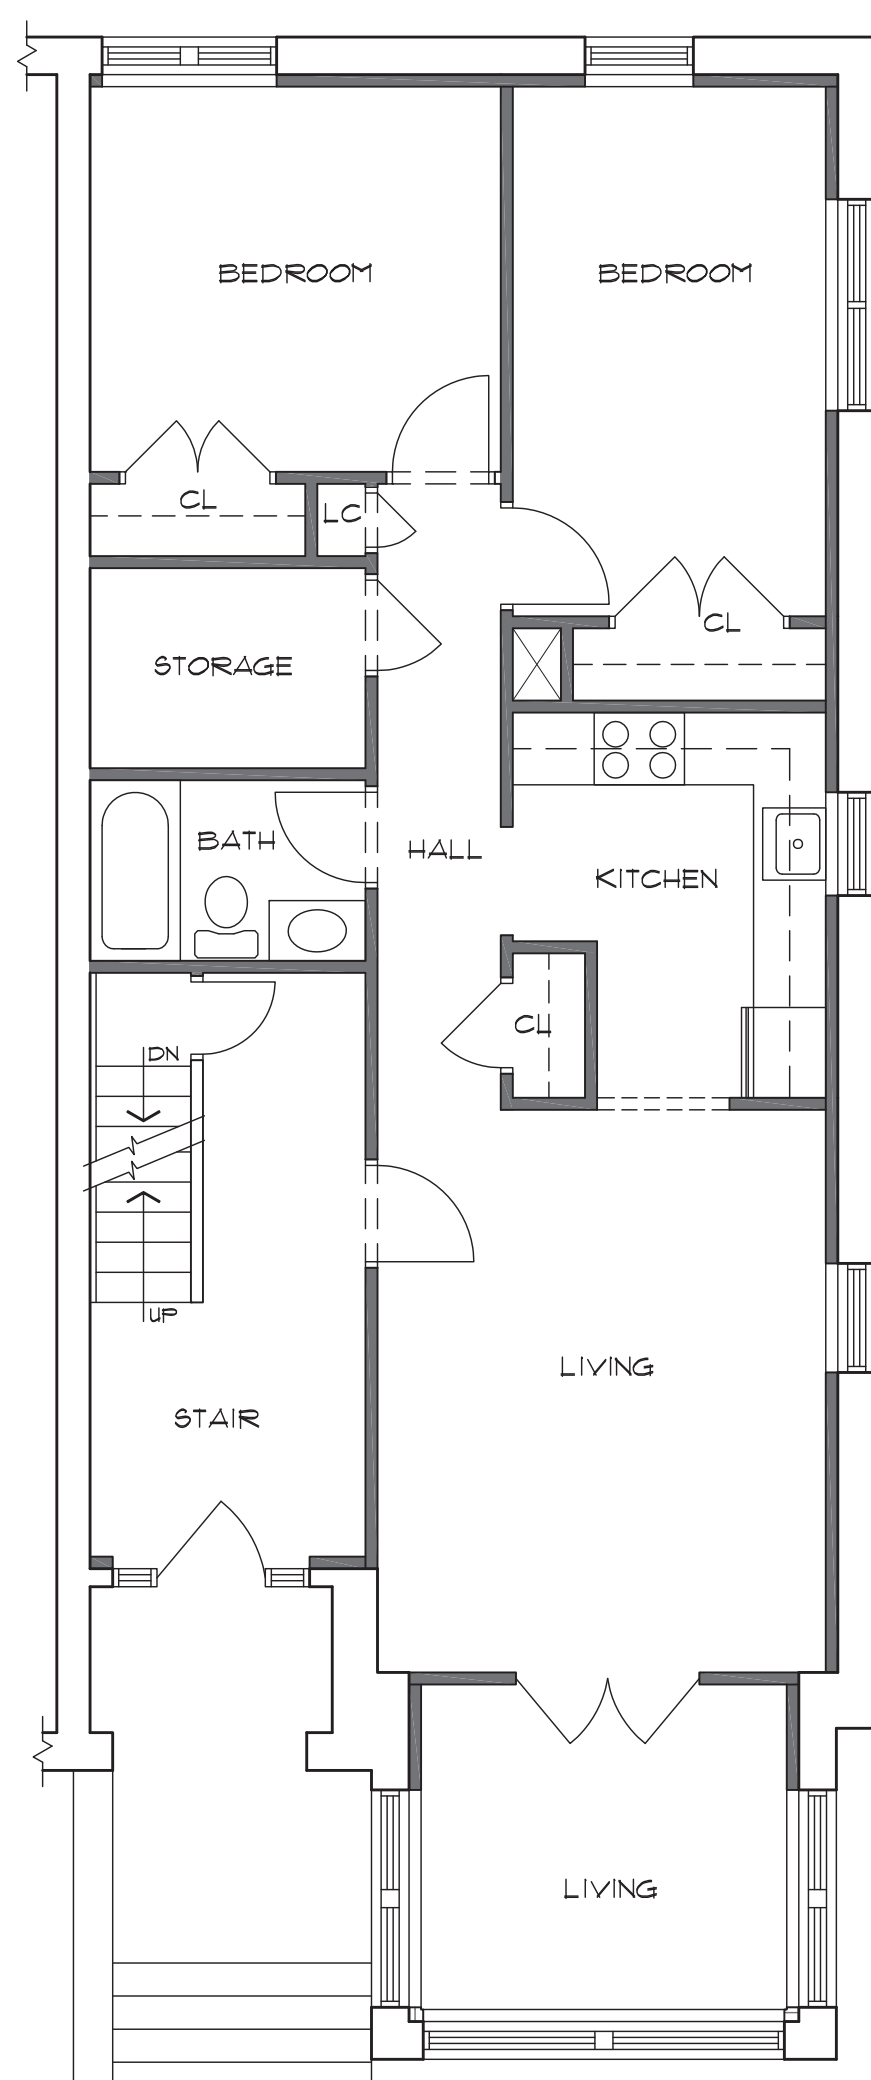

FIRST FLOOR PLAN
SCALE: 1/4"=1'-0"

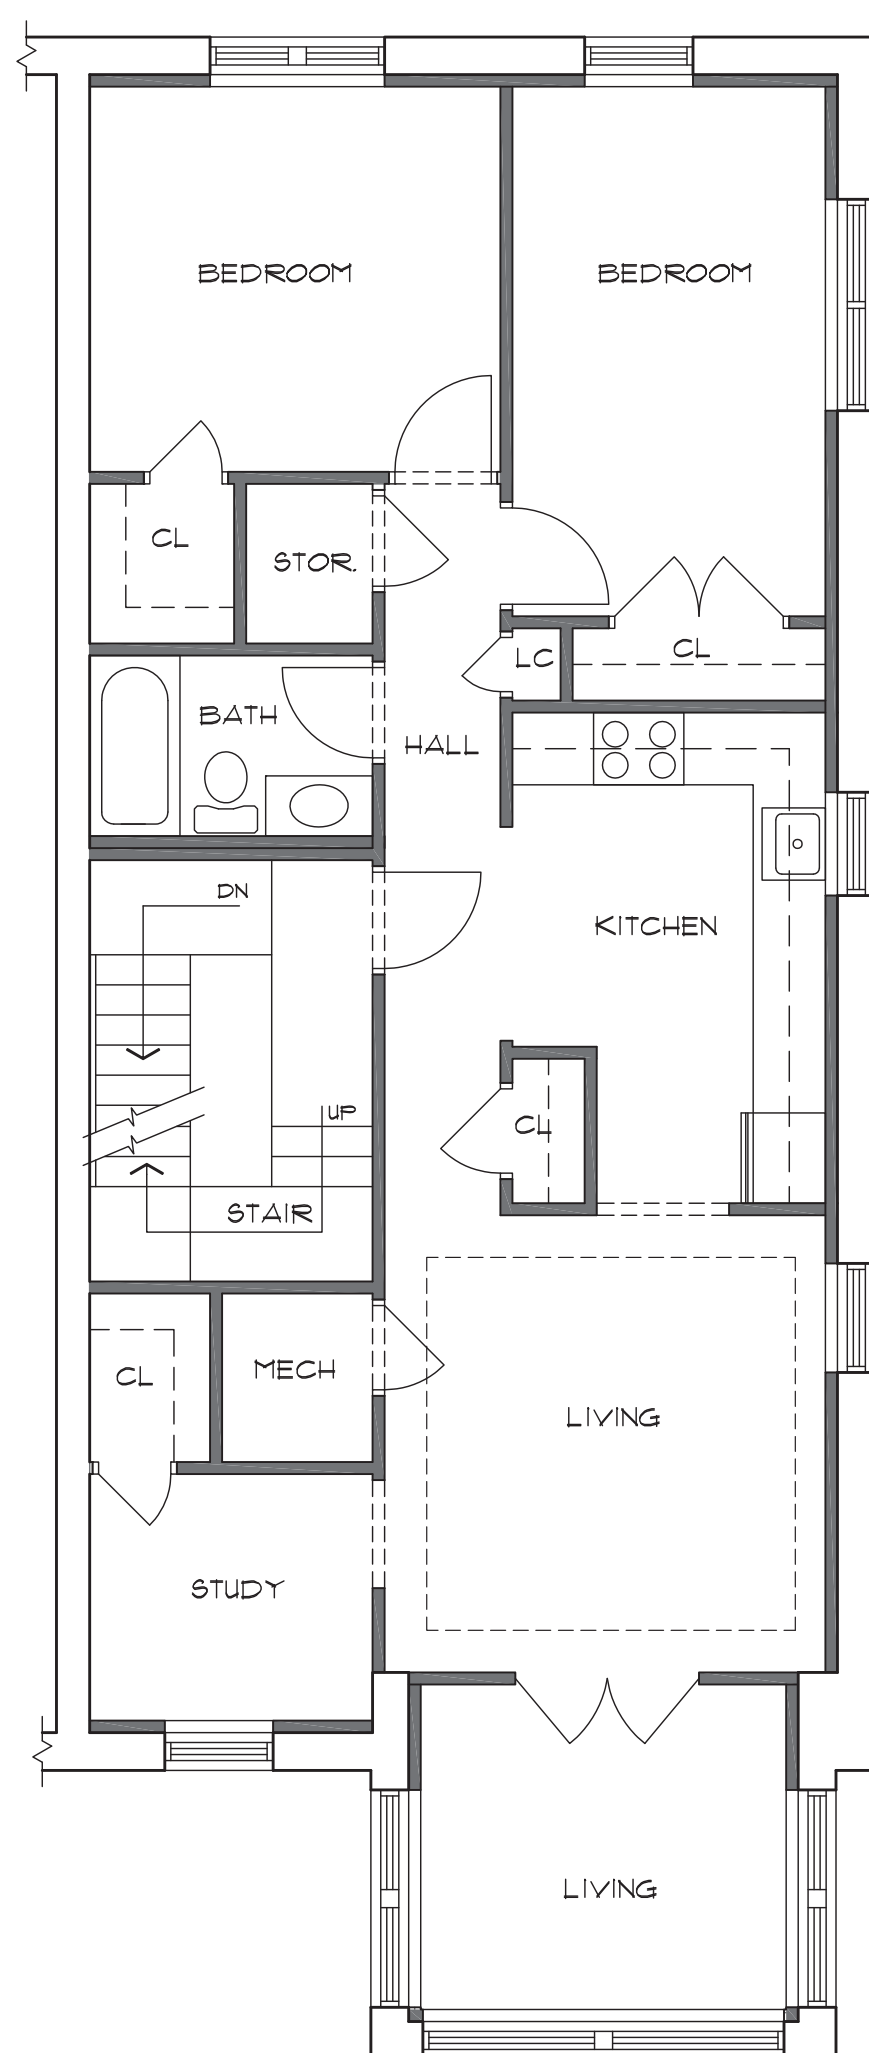


SECOND FLOOR PLAN
SCALE: 1/4"=1'-0"

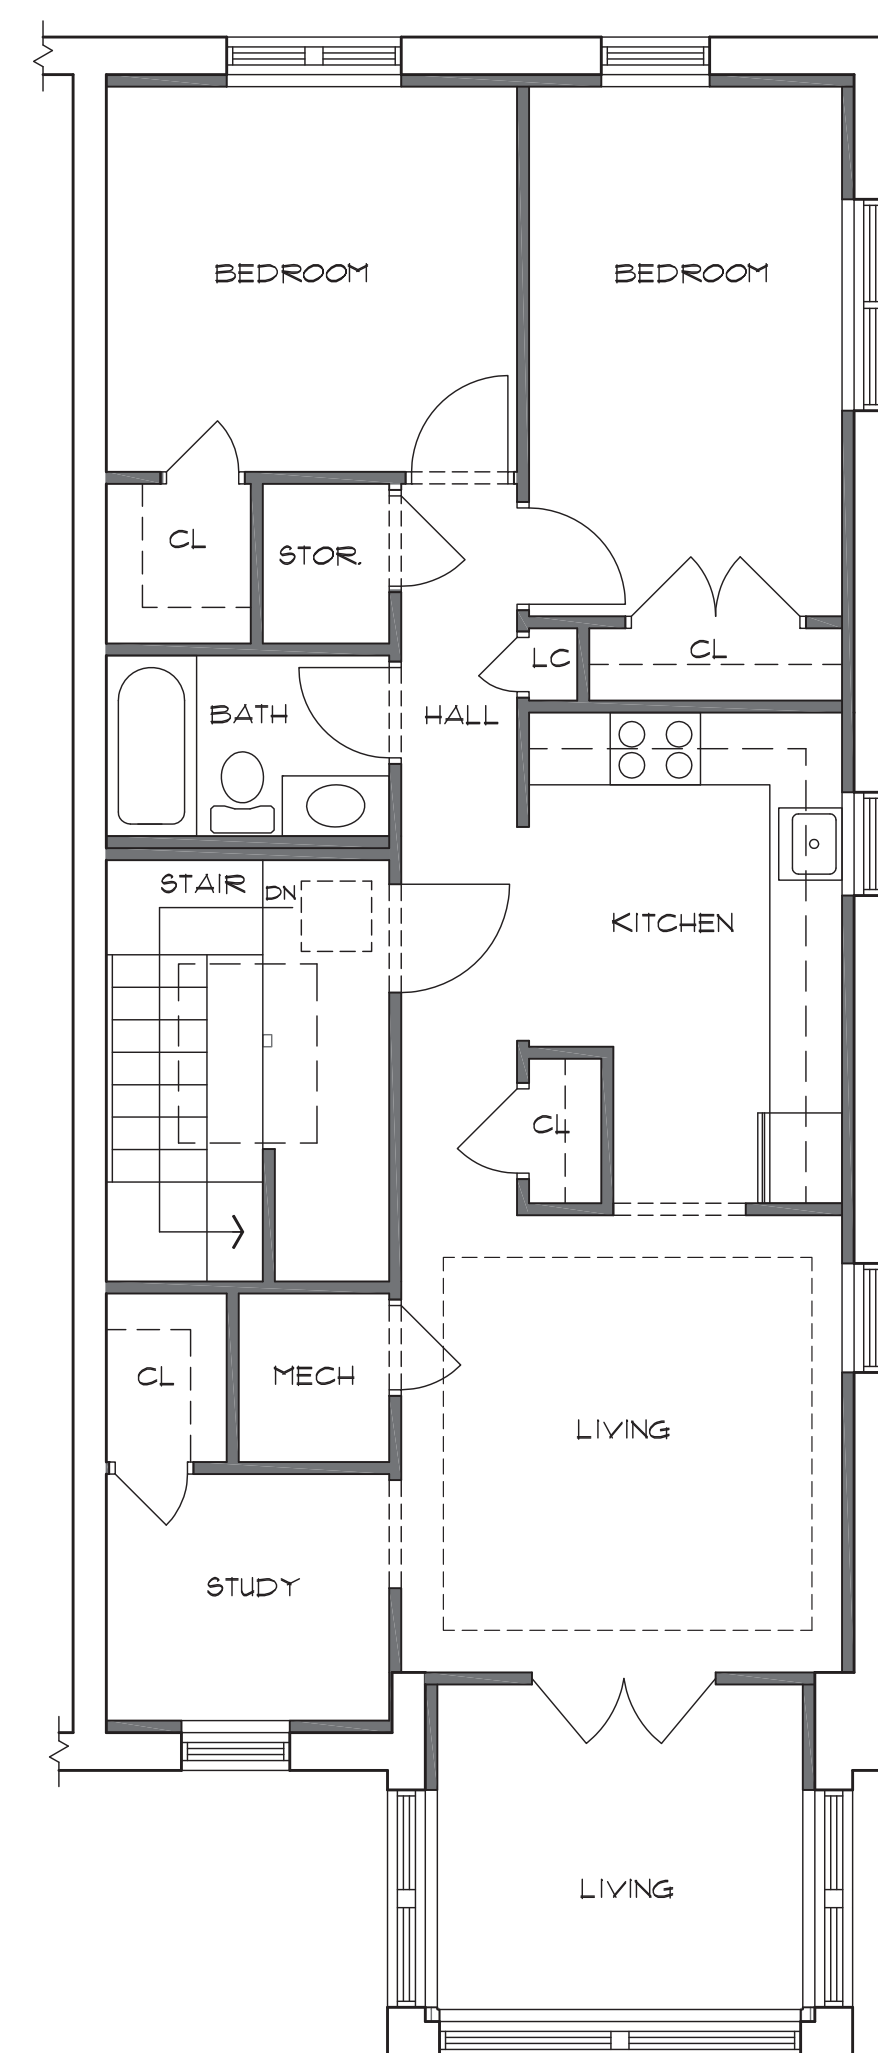


THIRD FLOOR PLAN
SCALE: 1/4"=1'-0"


Capital South Properties

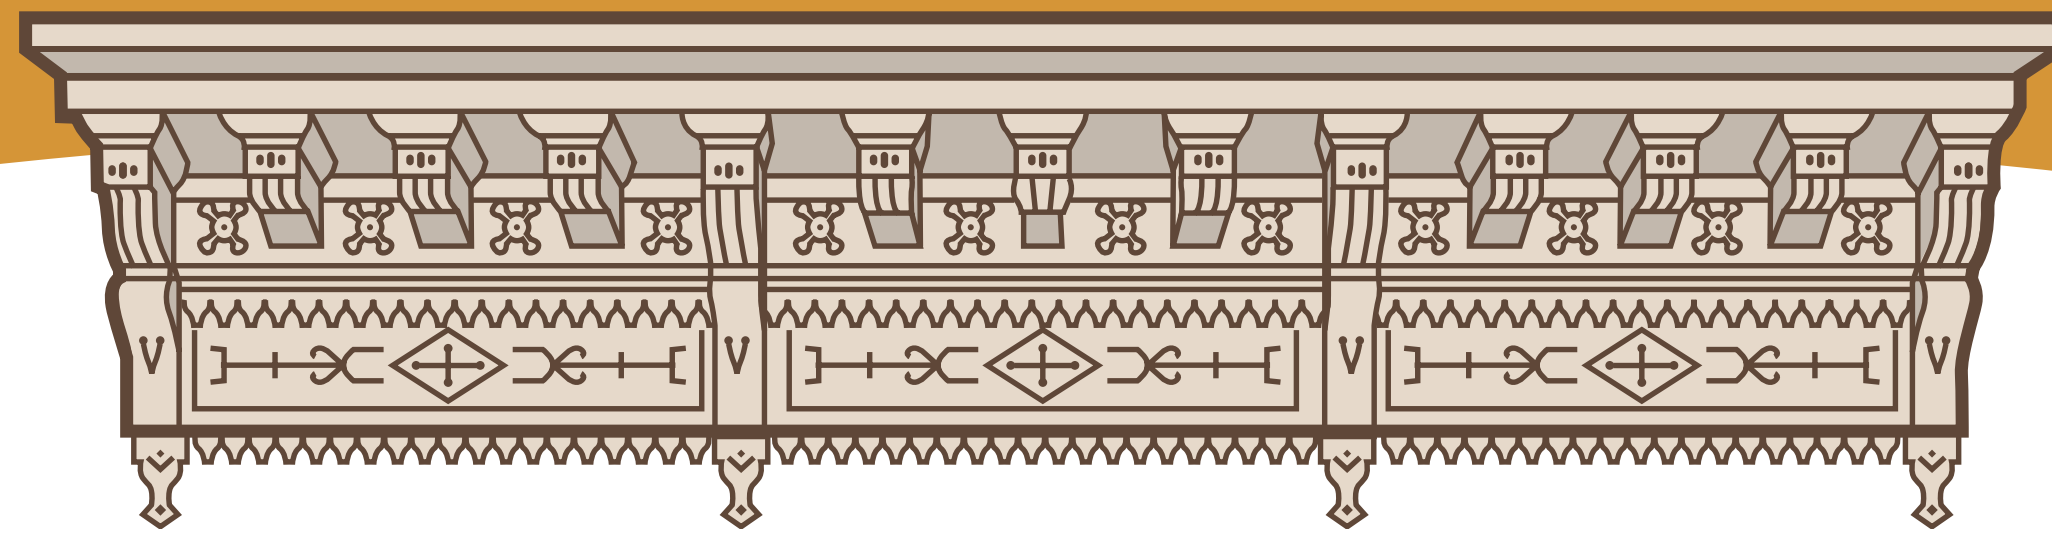

Attaining our Vision

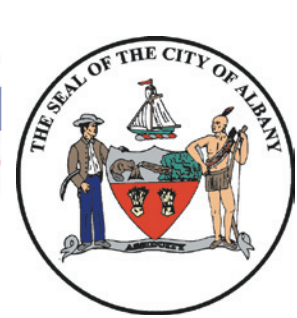

Capital South Properties

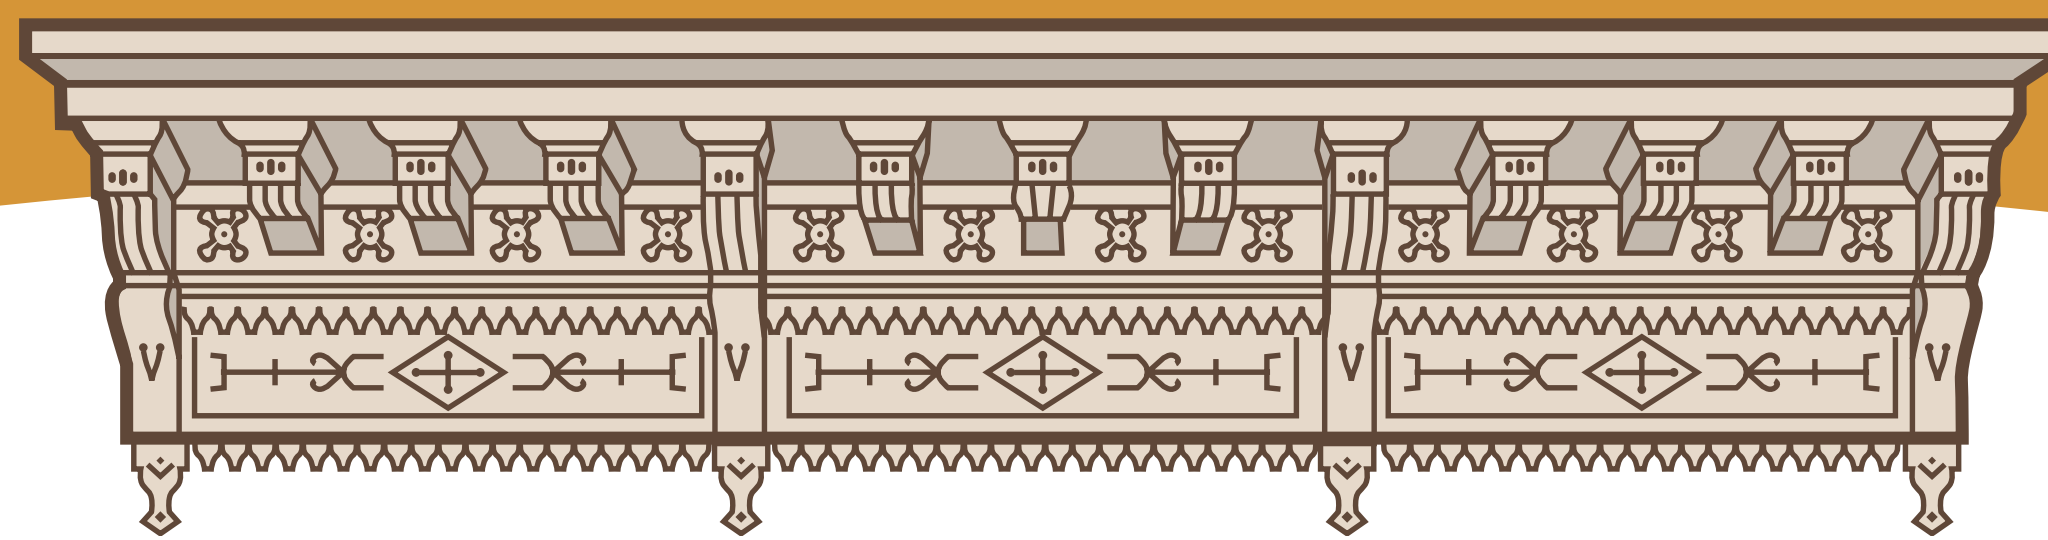

Map

LOCATION OF CAPITAL SOUTH PROPERTIES

