
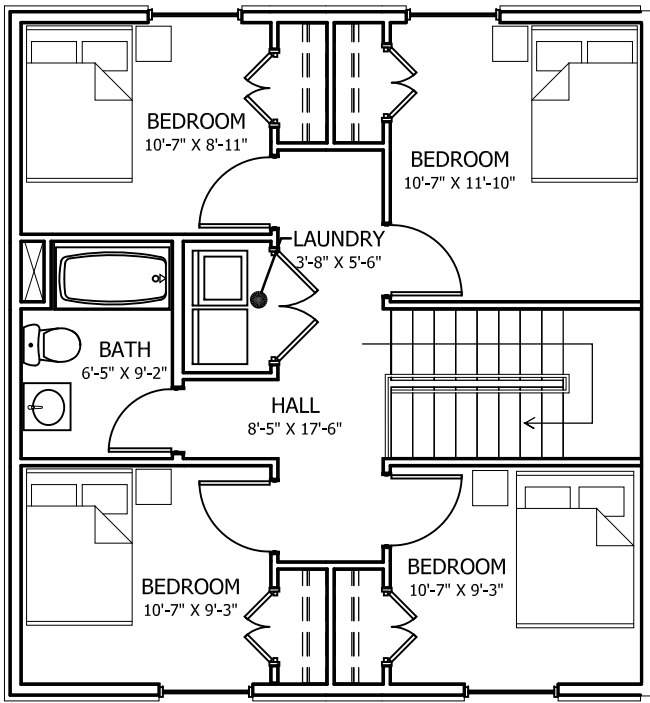
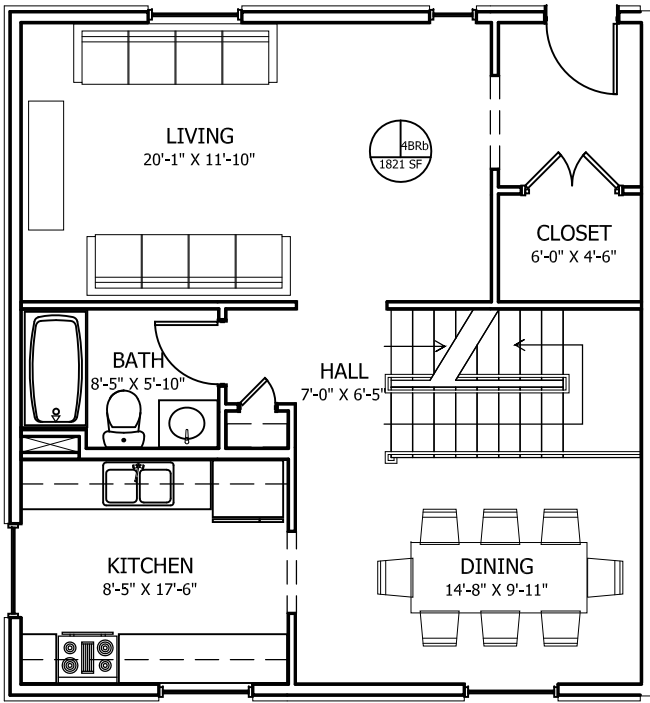
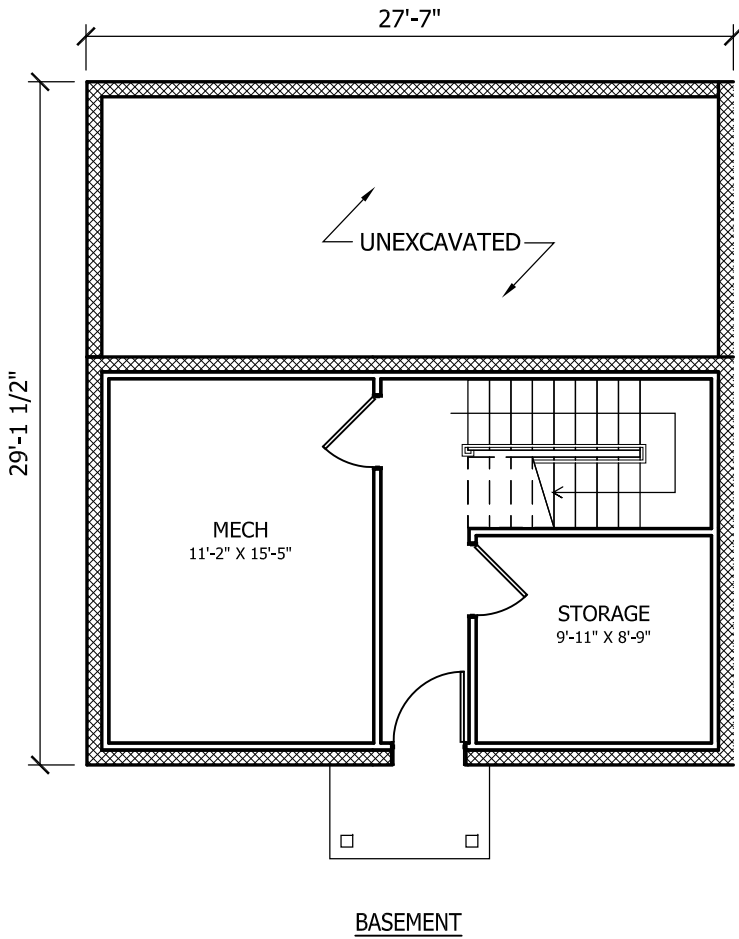


PLAN TYPE: 4BRb	
BUILDING TYPE REFERENCE CHART	
BUILDING TYPE: A1	N/A
BUILDING TYPE: B	APT A, APT E
BUILDING TYPE: D	APT E
BUILDING TYPE: E	APT A, APT C
BUILDING TYPE: F	N/A
BUILDING TYPE: G	N/A
BUILDING TYPE: G1	N/A

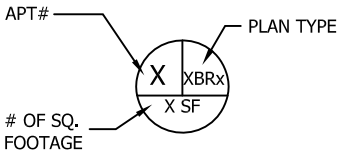

PROJECT TITLE

IDA YARBROUGH

ALBANY, NY

SHEET TITLE

4 BEDROOM UNIT - TYPE B

DRAWN BY

PYK

CHECKED BY

JTF

DATE

02.01.10

PROJECT NO.

09-031

REVISIONS



3tarchitects.com

418 BROADWAY•ALBANY, NY•12207  
PH 518 618 0900 FX 518 618 0901

SHEET NO.

A2.4

PLAN TYPE: 4BRb

SCALE: 1/8" = 1'-0"