




PLAN TYPE: 4BRa	
BUILDING TYPE REFERENCE CHART	
BUILDING TYPE: A1	APT A, APT E
BUILDING TYPE: B	N/A
BUILDING TYPE: D	APT A
BUILDING TYPE: E	N/A
BUILDING TYPE: F	N/A
BUILDING TYPE: G	APT A
BUILDING TYPE: G1	N/A

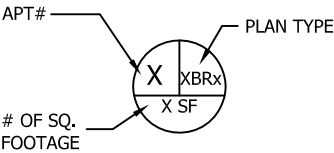


NOTE: REFER TO PLAN TYPE SHEET FOR DETAILS

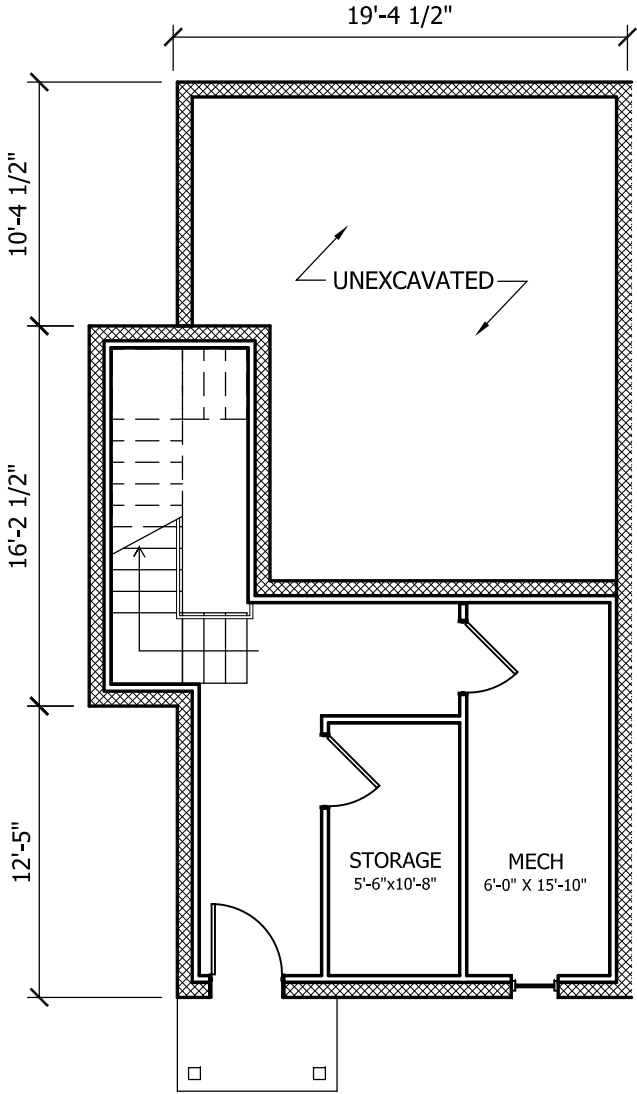

BASEMENT

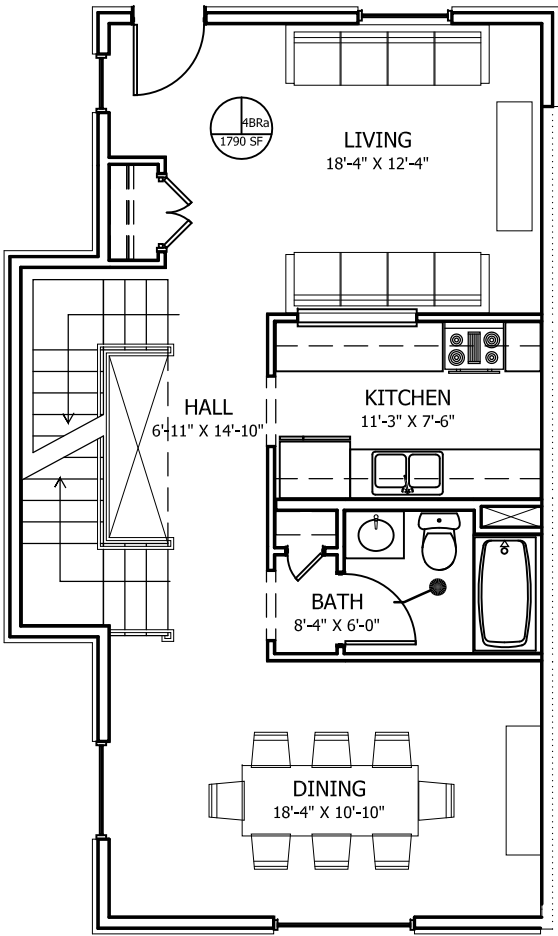

1ST FLOOR

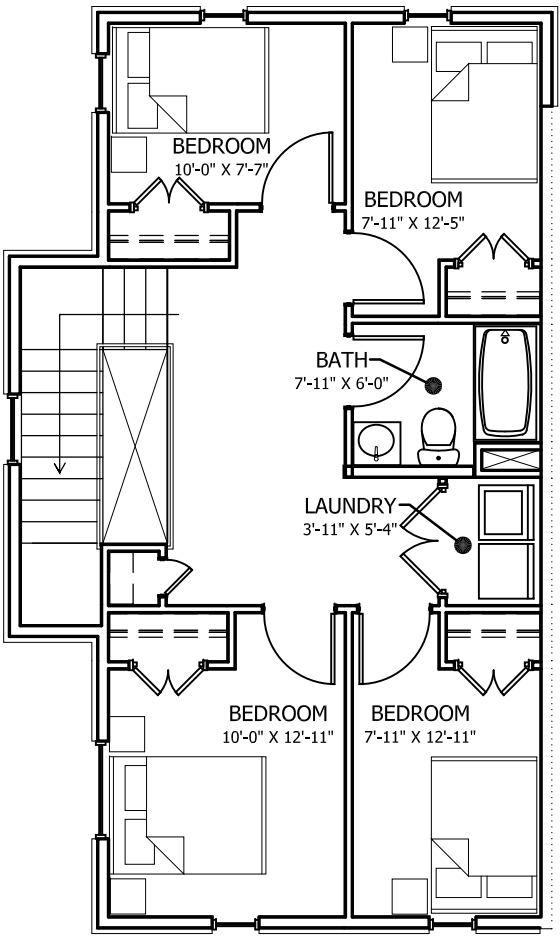

2ND FLOOR

PROJECT TITLE

IDA YARBROUGH

ALBANY, NY

SHEET TITLE

4 BEDROOM UNIT - TYPE A

DRAWN BY

PYK

CHECKED BY

JTF

DATE

02.01.10

PROJECT NO.

09-031

REVISIONS



3tarchitects.com

418 BROADWAY • ALBANY, NY • 12207  
PH 518 618 0900 FX 518 618 0901

SHEET NO.

A2.3

PLAN TYPE: 4BRa

SCALE: 1/8" = 1'-0"