



PLAN TYPE: 2BR BUILDING TYPE REFERENCE CHART	
BUILDING TYPE: A1	N/A
BUILDING TYPE: B	N/A
BUILDING TYPE: D	N/A
BUILDING TYPE: E	N/A
BUILDING TYPE: F	N/A
BUILDING TYPE: G	APT 1B,1 C, 2B, 2C
BUILDING TYPE: G1	APT 1A, 1B, 2A, 2B

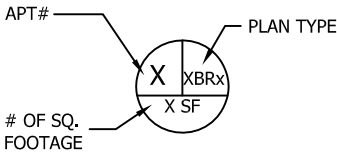

PLAN TYPE: 2BR - 2ND FLOOR

SCALE: 1/8" = 1'-0"

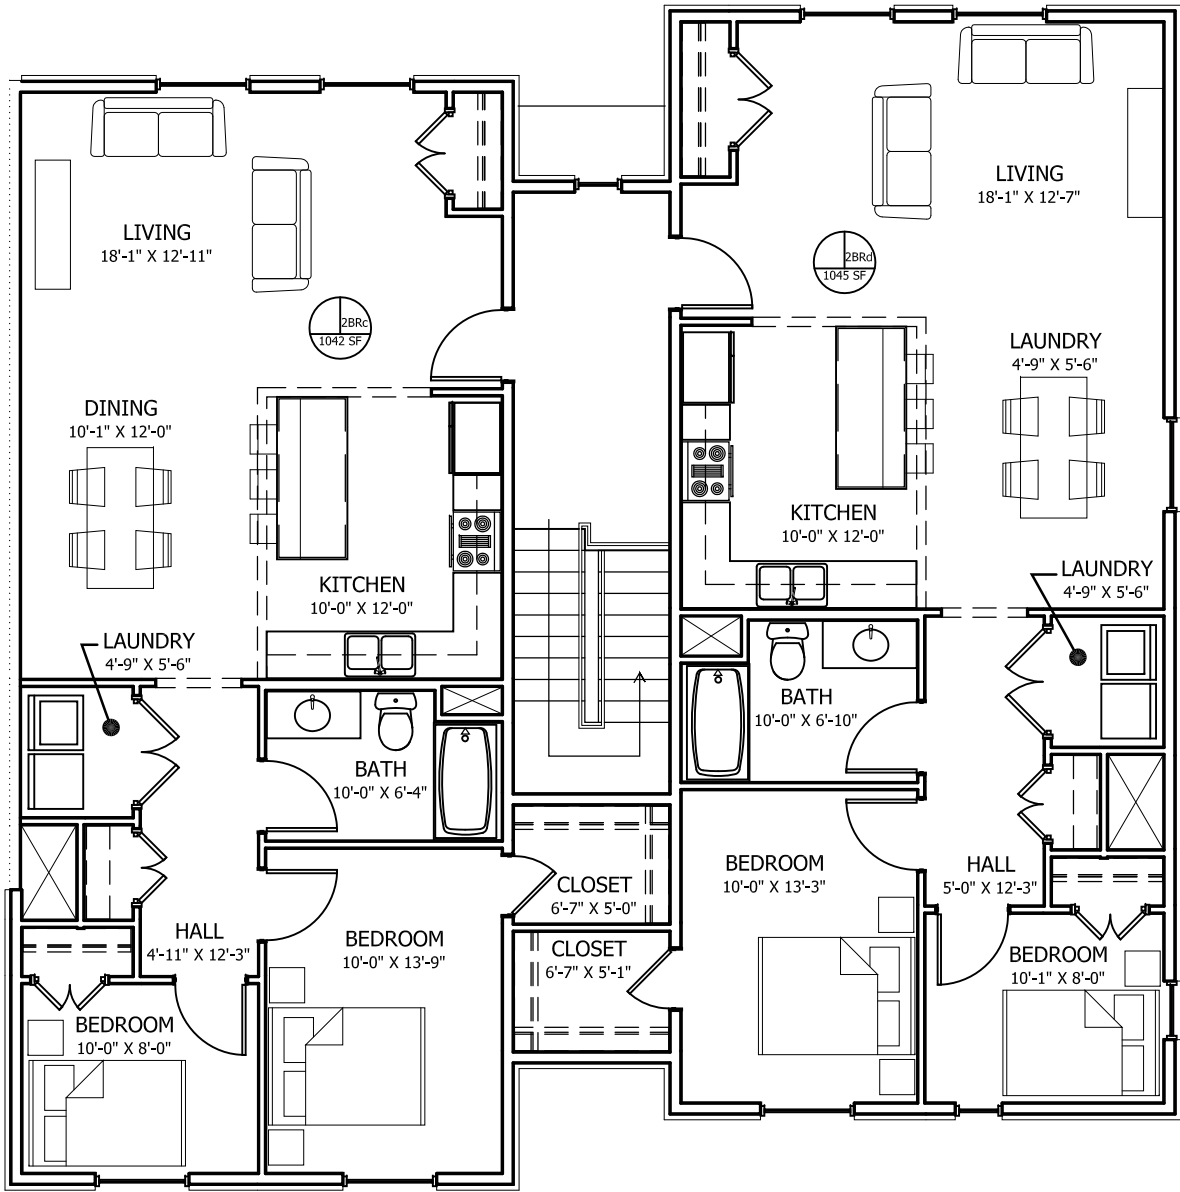

PROJECT TITLE

IDA YARBROUGH

ALBANY, NY

SHEET TITLE

2 BEDROOM UNIT -
SECOND FLOOR

DRAWN BY

PYK

CHECKED BY

JTF

DATE

2.01.10

PROJECT NO.

09-031

REVISIONS



3tarchitects.com

418 BROADWAY • ALBANY, NY • 12207
PH 518 618 0900 FX 518 618 0901

SHEET NO.

A2.1C