
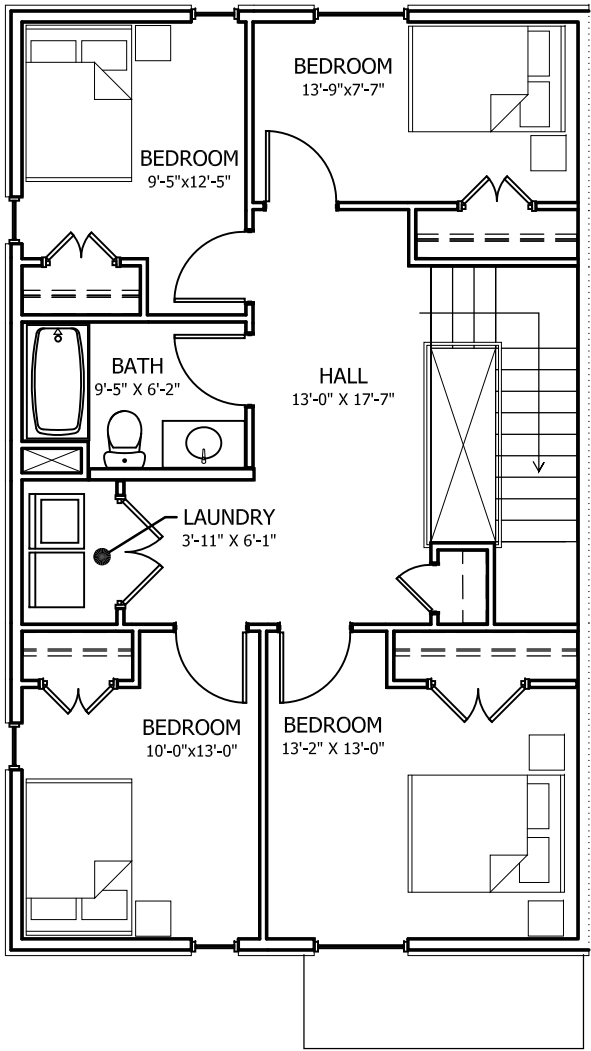
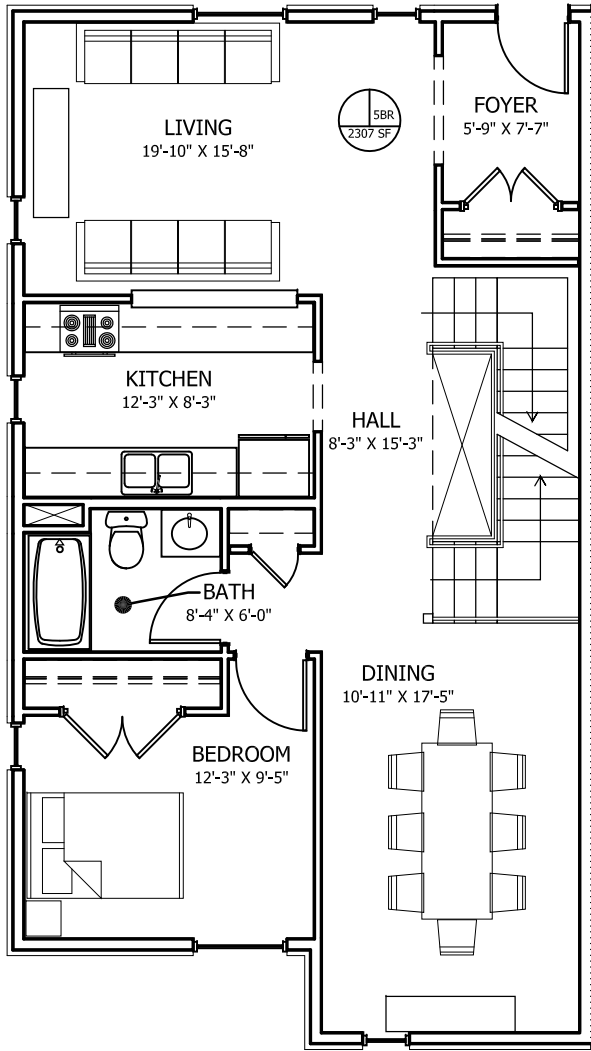
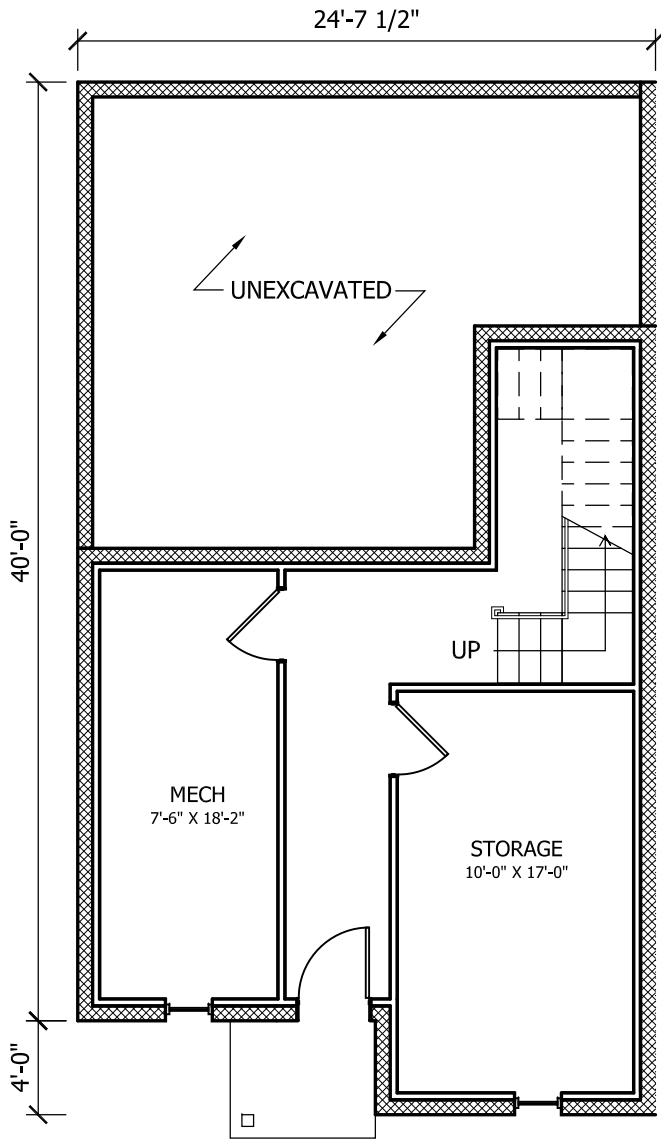


PLAN TYPE: 5BR	
BUILDING TYPE REFERENCE CHART	
BUILDING TYPE: A1	N/A
BUILDING TYPE: B	N/A
BUILDING TYPE: D	N/A
BUILDING TYPE: E	N/A
BUILDING TYPE: F	APT A, APT B
BUILDING TYPE: G	N/A
BUILDING TYPE: G1	N/A

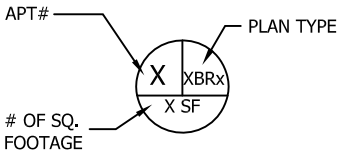

PROJECT TITLE

IDA YARBROUGH

ALBANY, NY

SHEET TITLE

5 BEDROOM UNIT

DRAWN BY

PYK

CHECKED BY

JTF

DATE

02.01.10

PROJECT NO.

09-031

REVISIONS



3tarchitects.com

418 BROADWAY • ALBANY, NY • 12207
PH 518 618 0900 FX 518 618 0901

SHEET NO.

A2.5

PLAN TYPE: 5BR

SCALE: 1/8" = 1'-0"

BASEMENT

1ST FLOOR

2ND FLOOR